




- Route Segment
- Alignment Alternative
- 4 East
- 4 West
- Other Segments
- Other Alternative Segments
- Proposed Route Width
- Alternative Width
- Existing Transmission Line
- Junction
- Substation

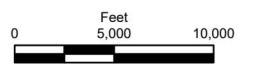


SEGMENT 4 ALTERNATIVES
 Segment 4 Scoping Alternatives
 Mankato - Mississippi River
 Transmission Line Project

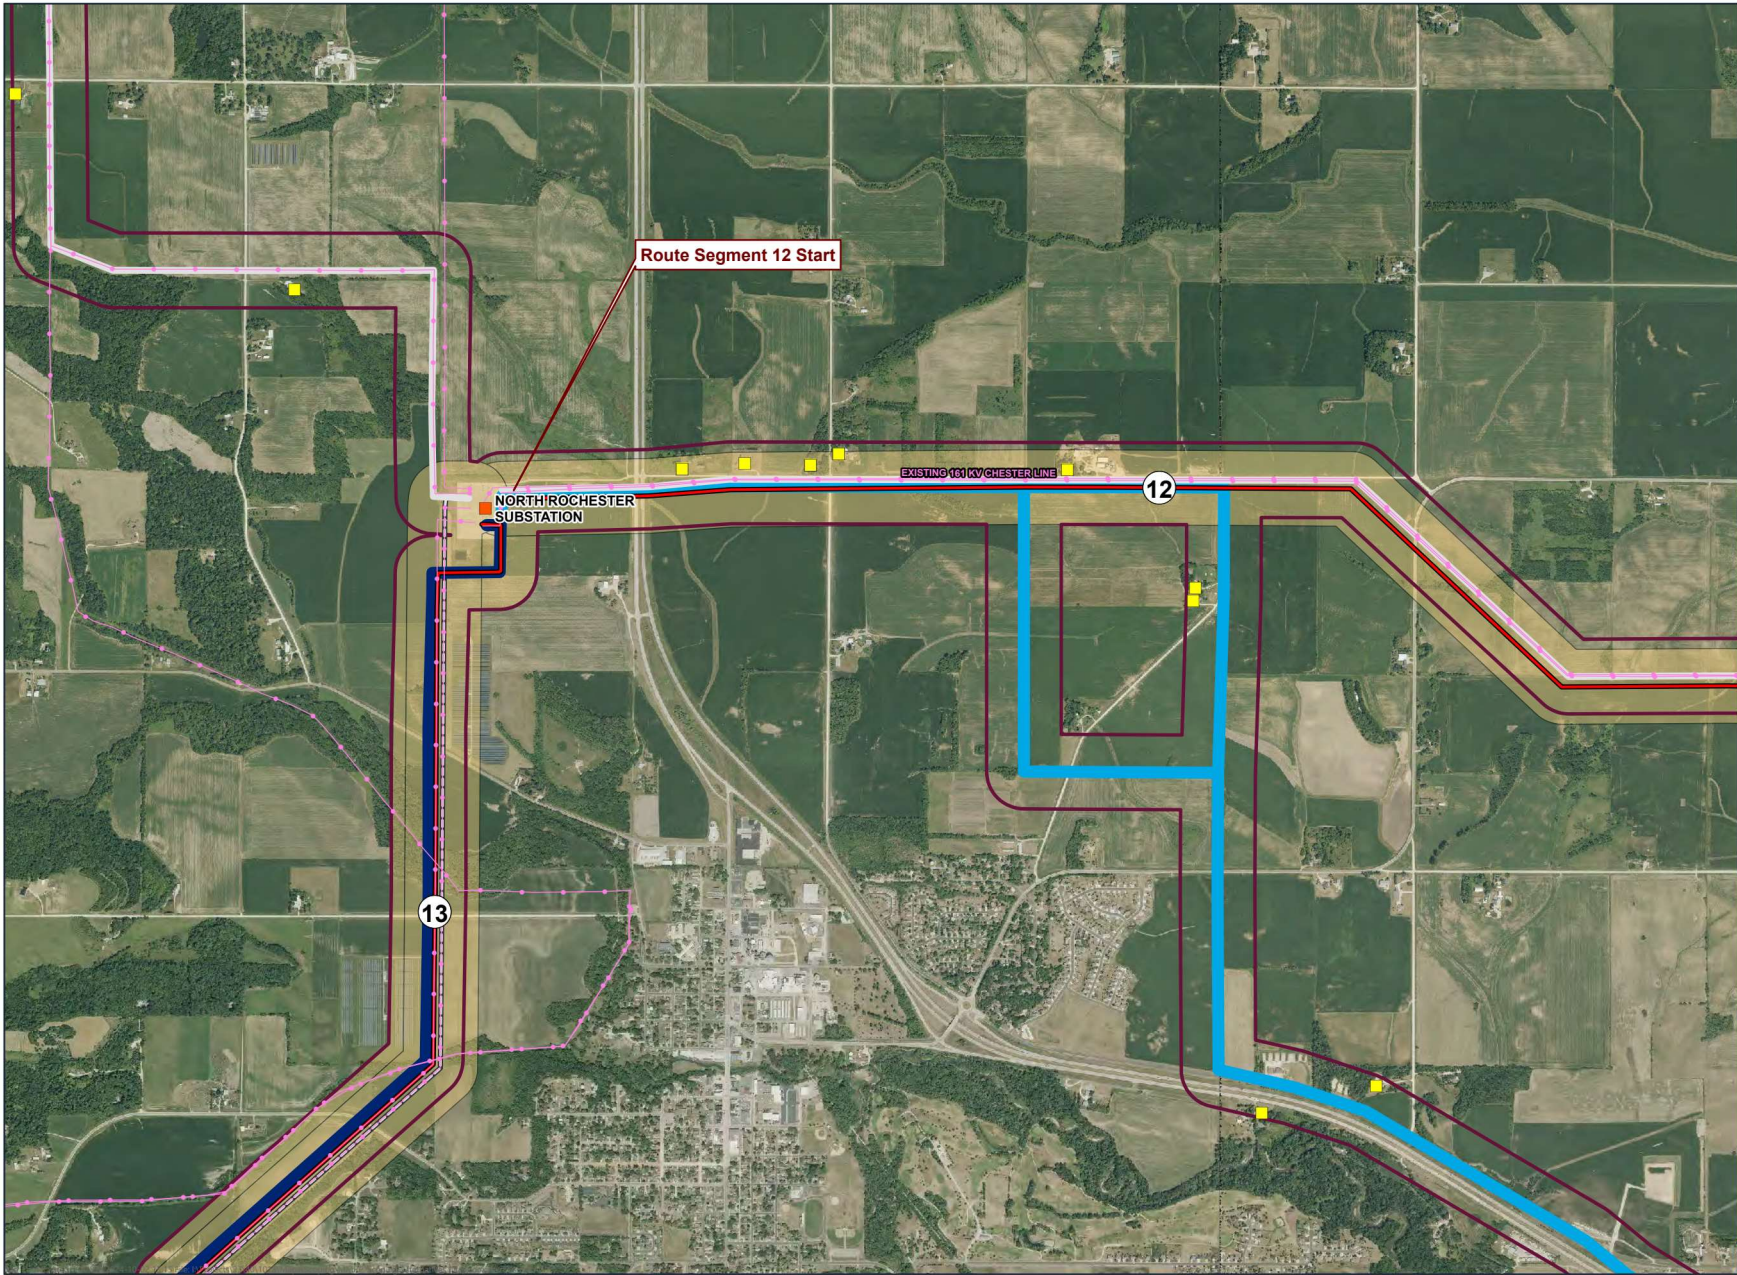


- Route Segment
- 4 East
- 4 West
- Other Segments
- Other Alternative Segments
- Proposed Route Width
- Alternative Width
- Existing Transmission Line
- Substation
- Residence Location

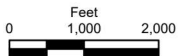


ALTERNATIVES 12 & 13
 Segment 4 Scoping Alternatives
 Mankato - Mississippi River
 Transmission Line Project

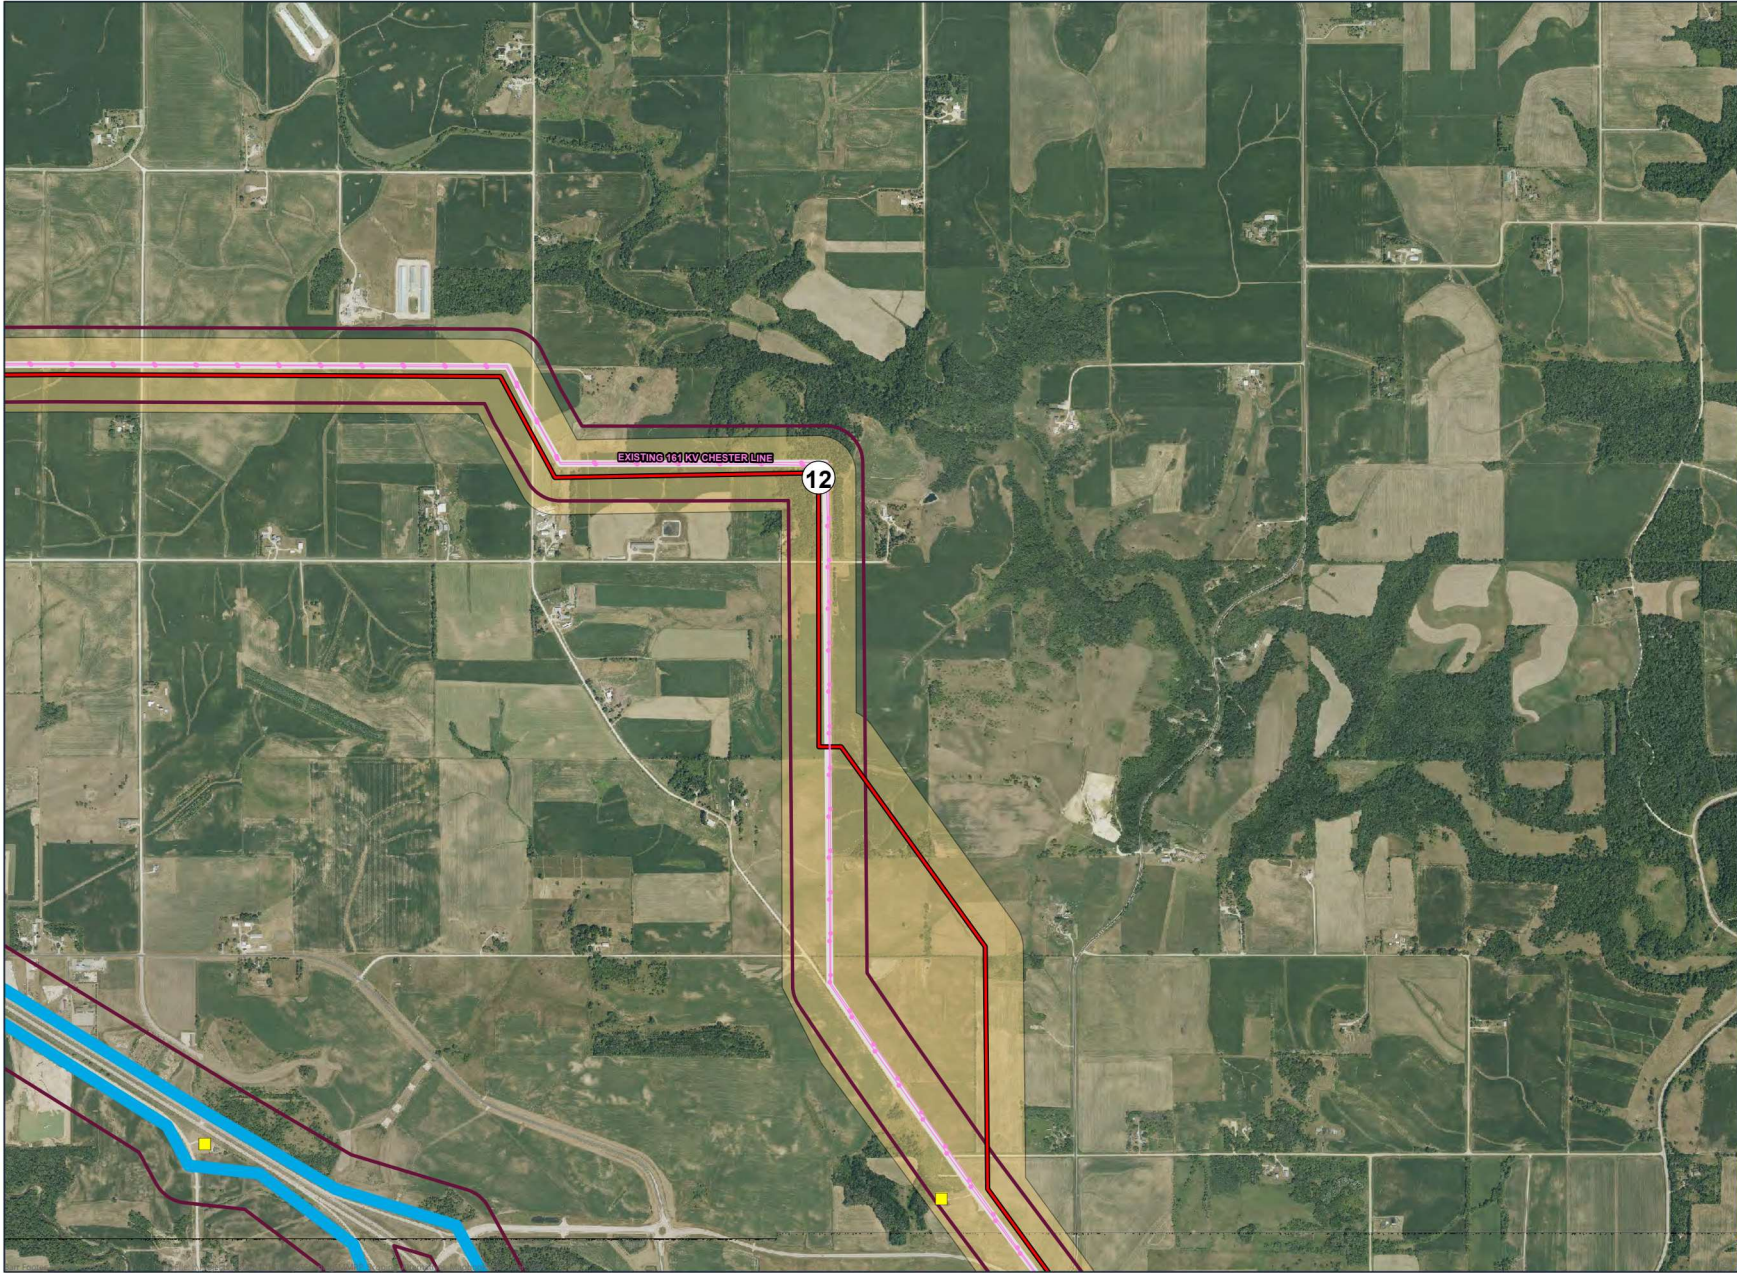


- Route Segment
- 4 East
- Other Segments
- Proposed Route Width
- Alternative Width
- Existing Transmission Line
- Substation
- Residence Location

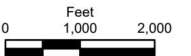


ALTERNATIVE 12
 Segment 4 Scoping Alternatives
 Mankato - Mississippi River
 Transmission Line Project

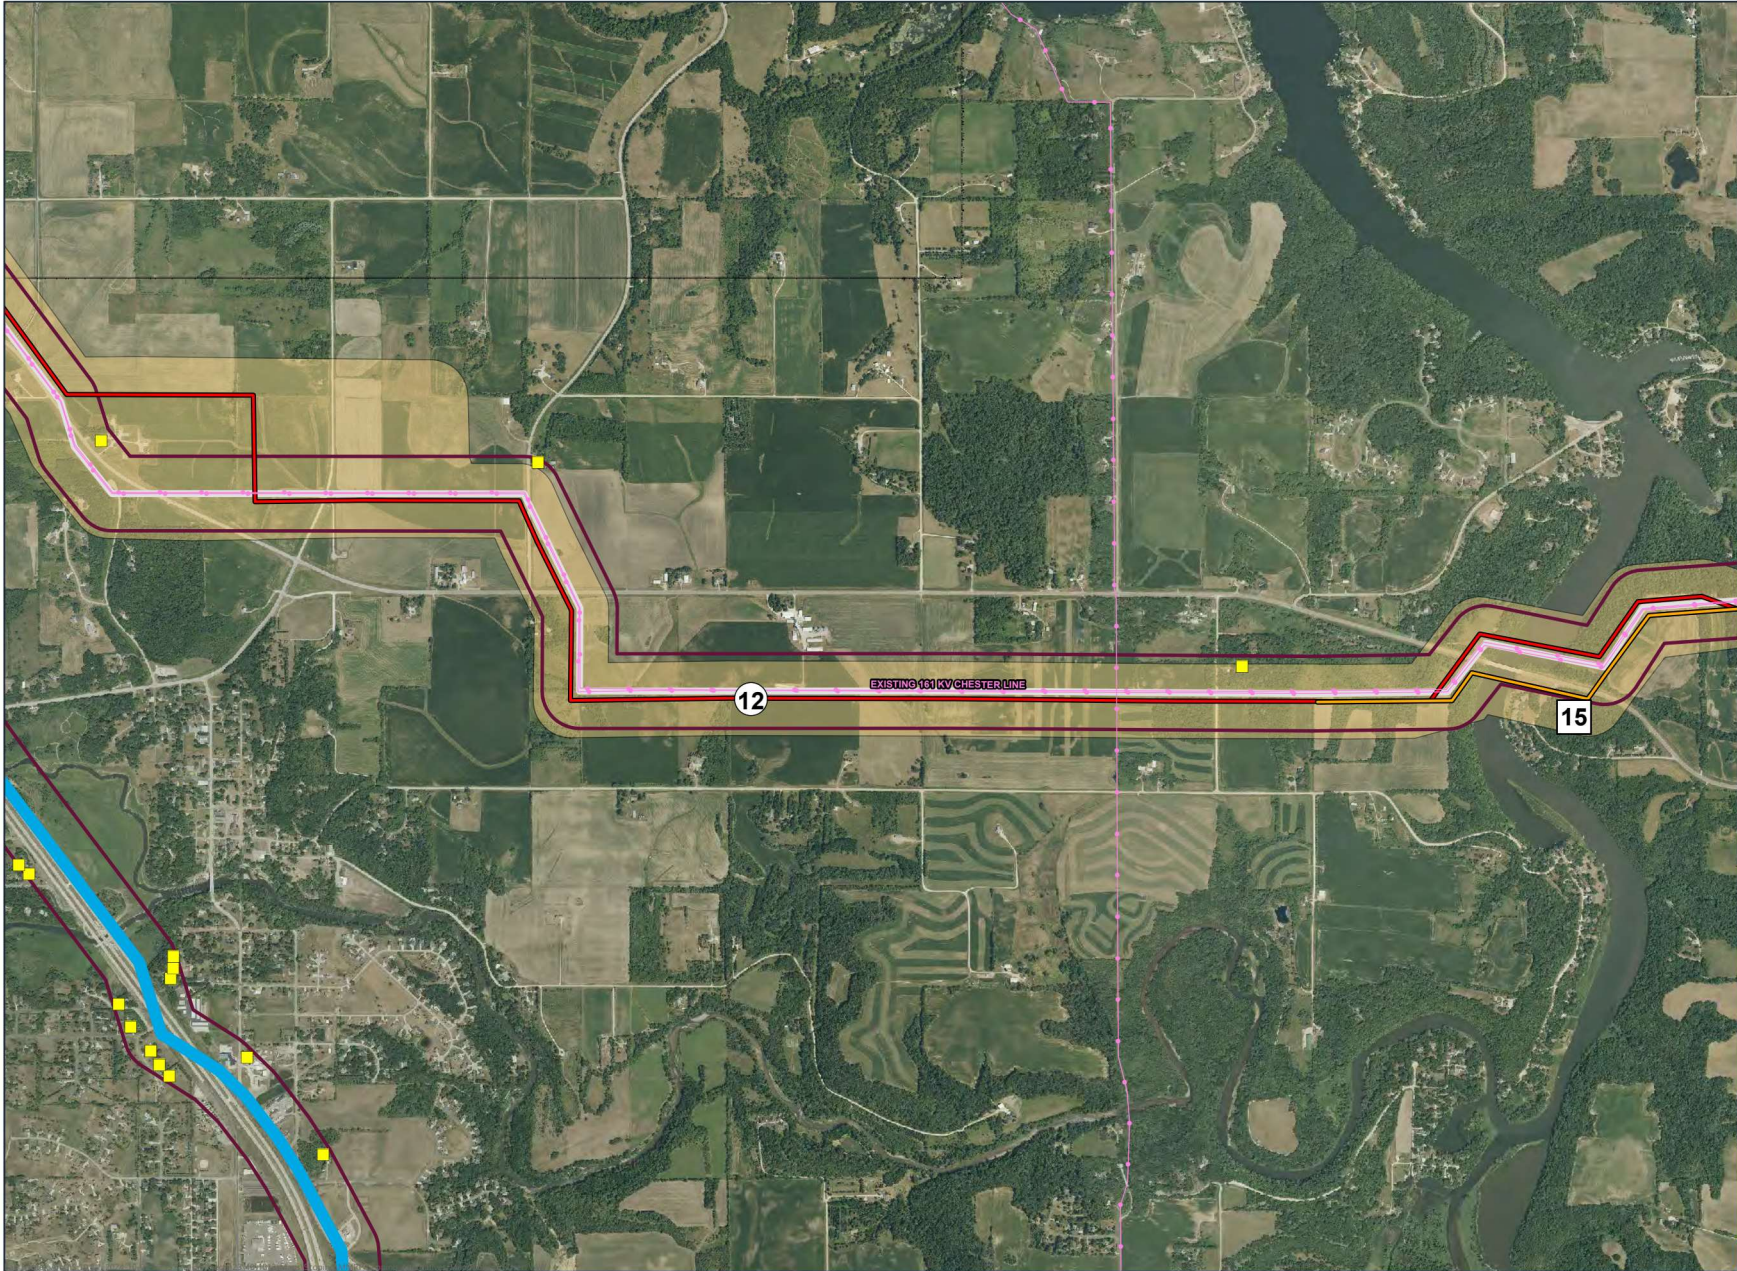

-  Route Segment
-  Alignment Alternative
-  4 East
-  Other Segments
-  Other Alternative Segments
-  Proposed Route Width
-  Alternative Width
-  Existing Transmission Line
-  Substation
-  Residence Location

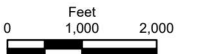

ALTERNATIVES 12 & 15
 Segment 4 Scoping Alternatives
 Mankato - Mississippi River
 Transmission Line Project

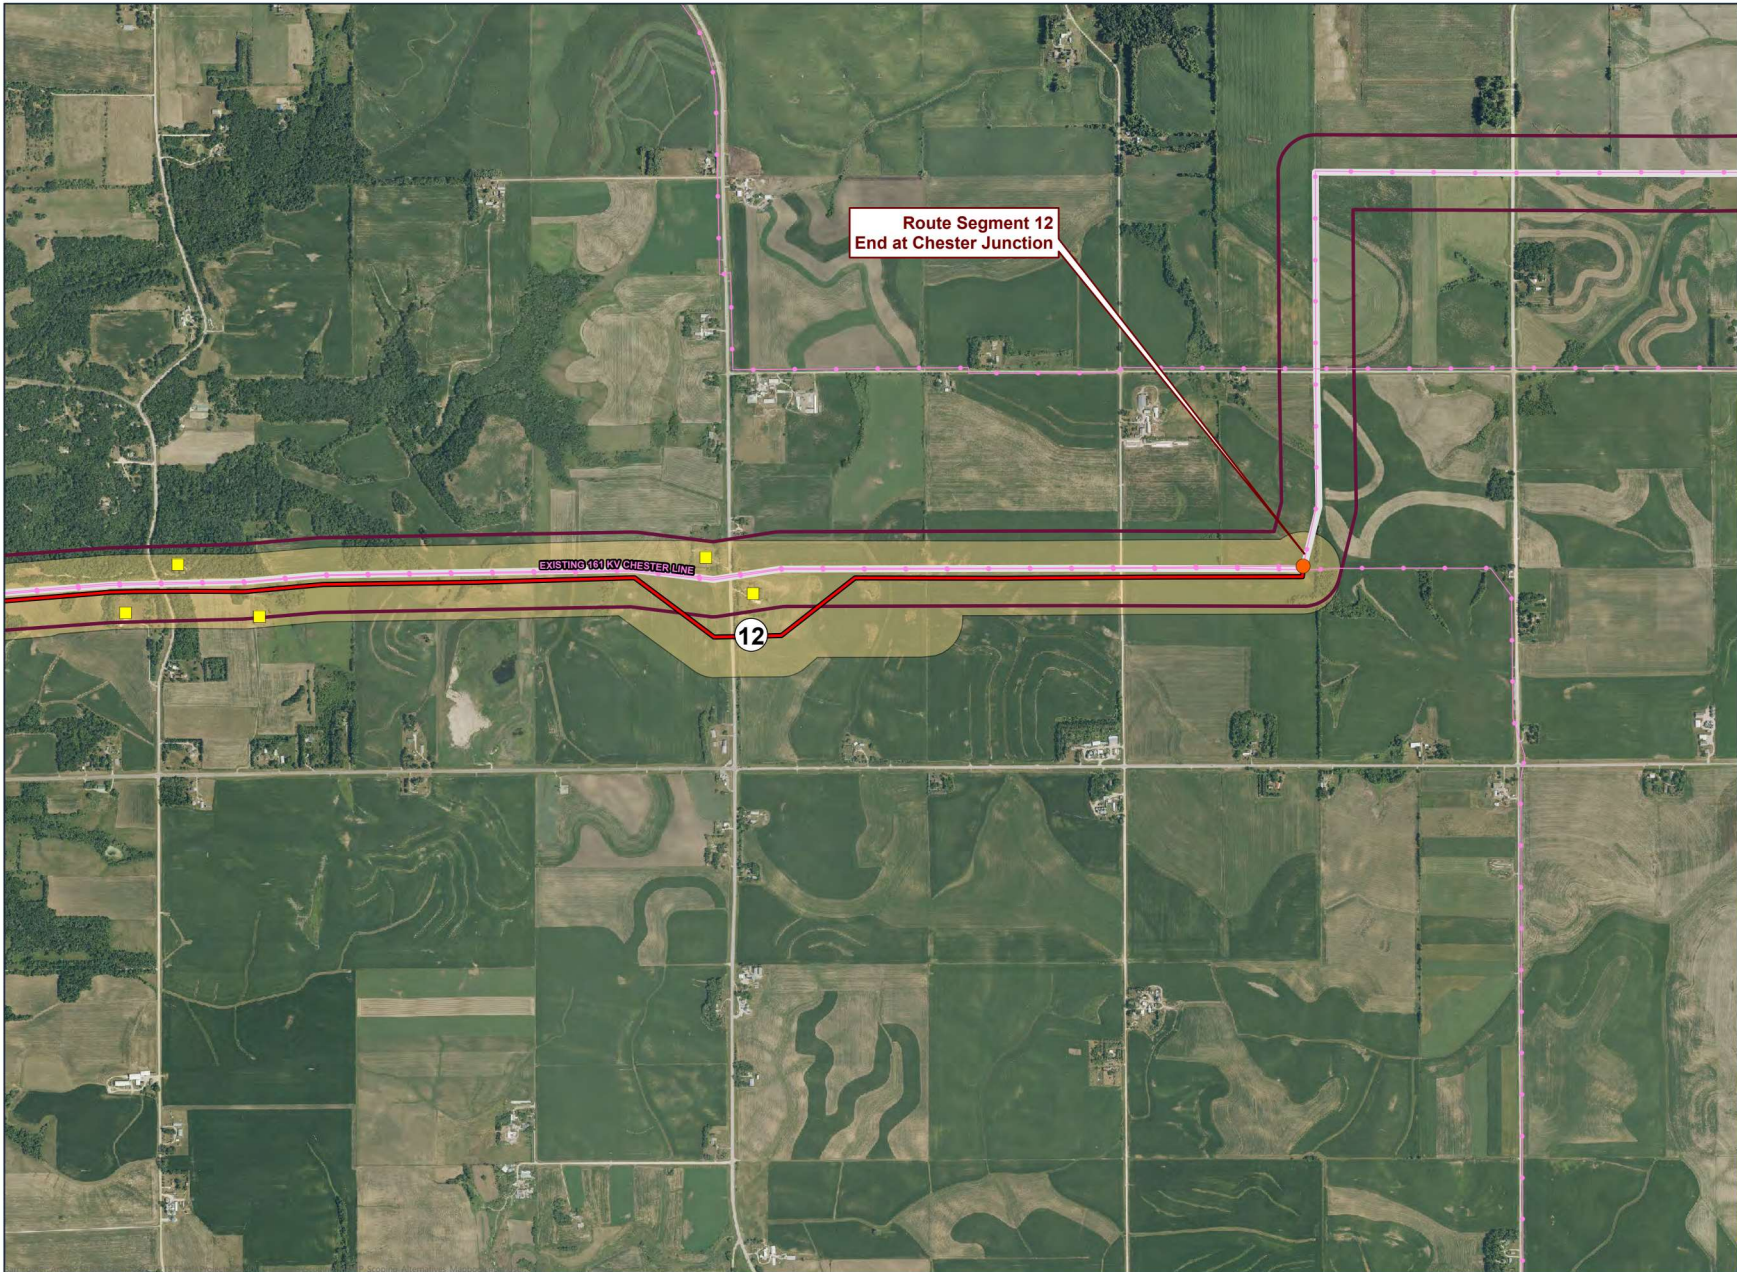

Route Segment 12
End at Chester Junction

EXISTING 69 KV CHESTER LINE

12



- Route Segment
- Other Segments
- Proposed Route Width
- Alternative Width
- Existing Transmission Line
- Junction
- Substation
- Residence Location



ALTERNATIVE 12
Segment 4 Scoping Alternatives
Mankato - Mississippi River
Transmission Line Project